


FIRST FLOOR PLAN 1:100

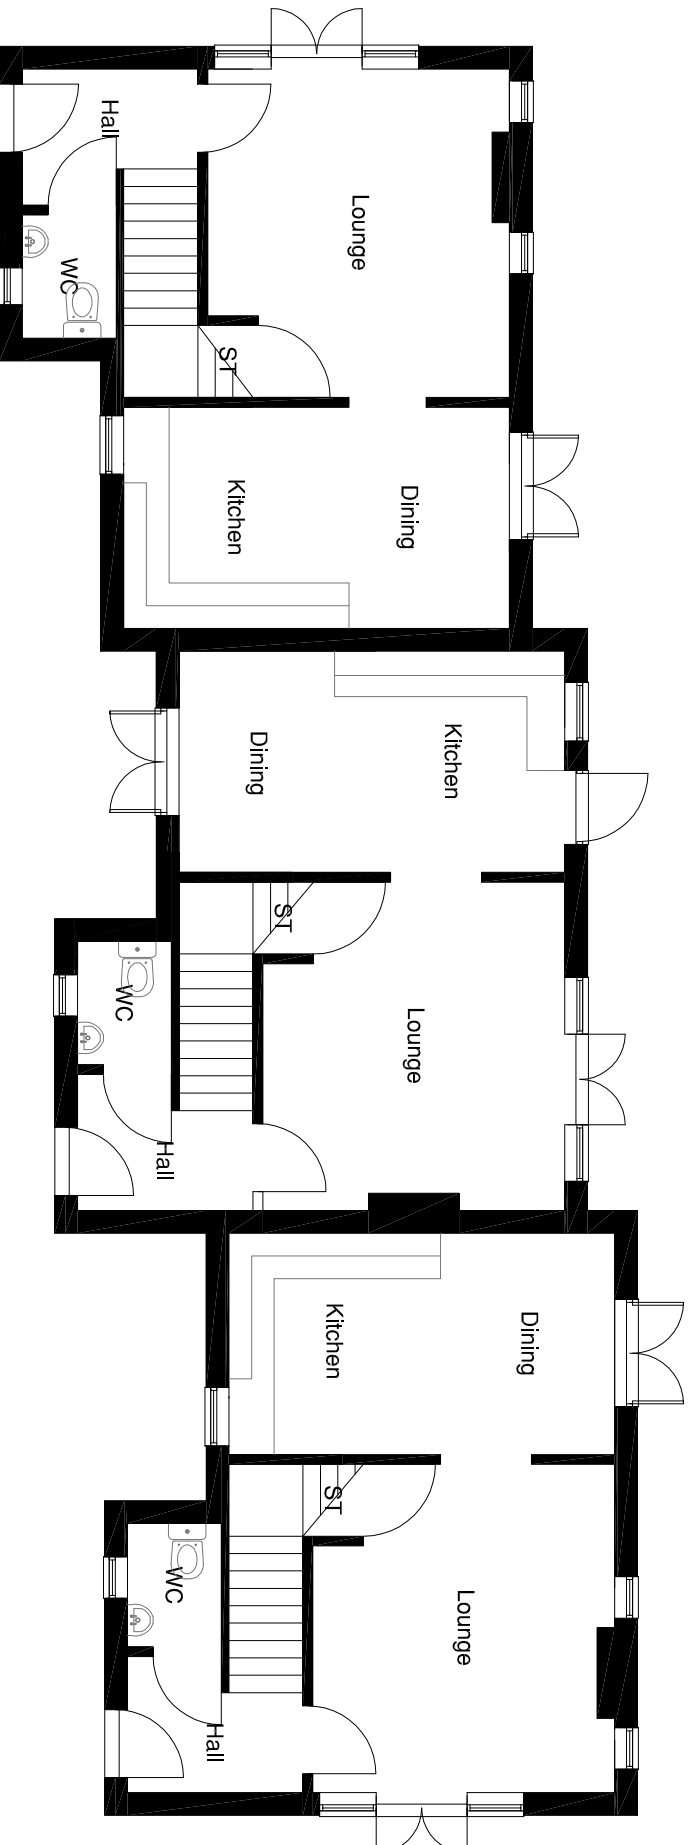

GROUND FLOOR PLAN 1:100

Proposed Housing Development On Land
Adjacent to: 178 Hall Lane, Walsall Wood
For: Mr M Longhi

PROPOSED FLOOR PLANS (a)
29TH MARCH 2012

NICK MASSEY DIP AD MCSD MC/AT ACIOB
ARCHITECTURE: INDUSTRIAL DESIGN: PLANNING
5 KINGSBURY CLOSE, WALSALL, WEST MIDLANDS, WS4 2HL
PHONE: 01922 627734
www.nickmassey.co.uk

Paper Size : A3
Drawing No. : MLHL-PR1a
Drawn By : Lewis Jones BSc, Hons Dip
dlj@nickmassey.co.uk