


Elevations 1:100

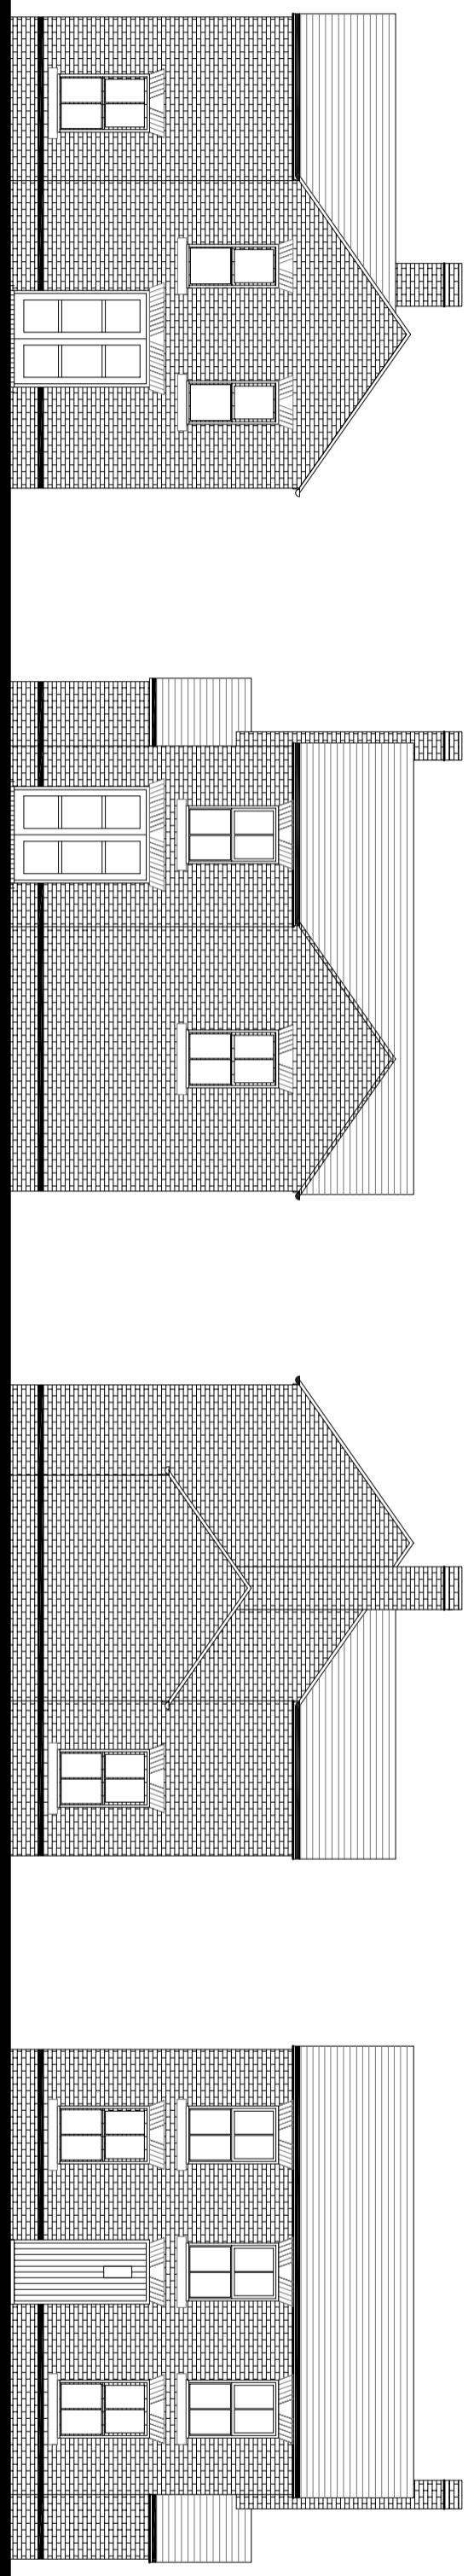


MATERIALS SCHEDULE


- EXTERNAL WALLS: RED/BROWN FACING BRICKWORK WITH BLUE BRICK STRINGS COURSE DETAILS/SILLS
- ROOF: BLUE/BLACK SLATE STYLE TILES
- WINDOWS & DOORS: WHITE UPVC OR PAINTED OR STAINED TIMBER
- RAINWATER GOODS: BLACK UPVC

PLAN KEY


- BORDER PLANTING PLANTING SYMBOL FOR INDICATIVE PURPOSE ONLY FULL LANDSCAPING DETAILS TO FOLLOW
- EXTENDED FOOTPATH NEW 2M WIDE FOOTPATH ALONG FRONTAGE TO BE OFFERED AS PUBLIC HIGHWAY
- VISIBILITY SPLAY VISIBILITY SPLAYS FOR PLANTING EXCEEDING 600MM IN HEIGHT ABOVE GROUND LEVEL PERMITTED WITHIN THIS AREA

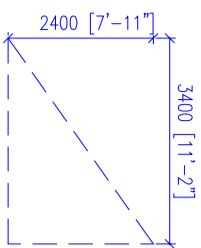


1:5 = 25CM	1:200 = 10M
1:10 = 50CM	1:250 = 12.5M
1:20 = 100CM	1:500 = 25M
1:50 = 2.5M	1:1250 = 62.5M
1:100 = 5M	1:2500 = 125M

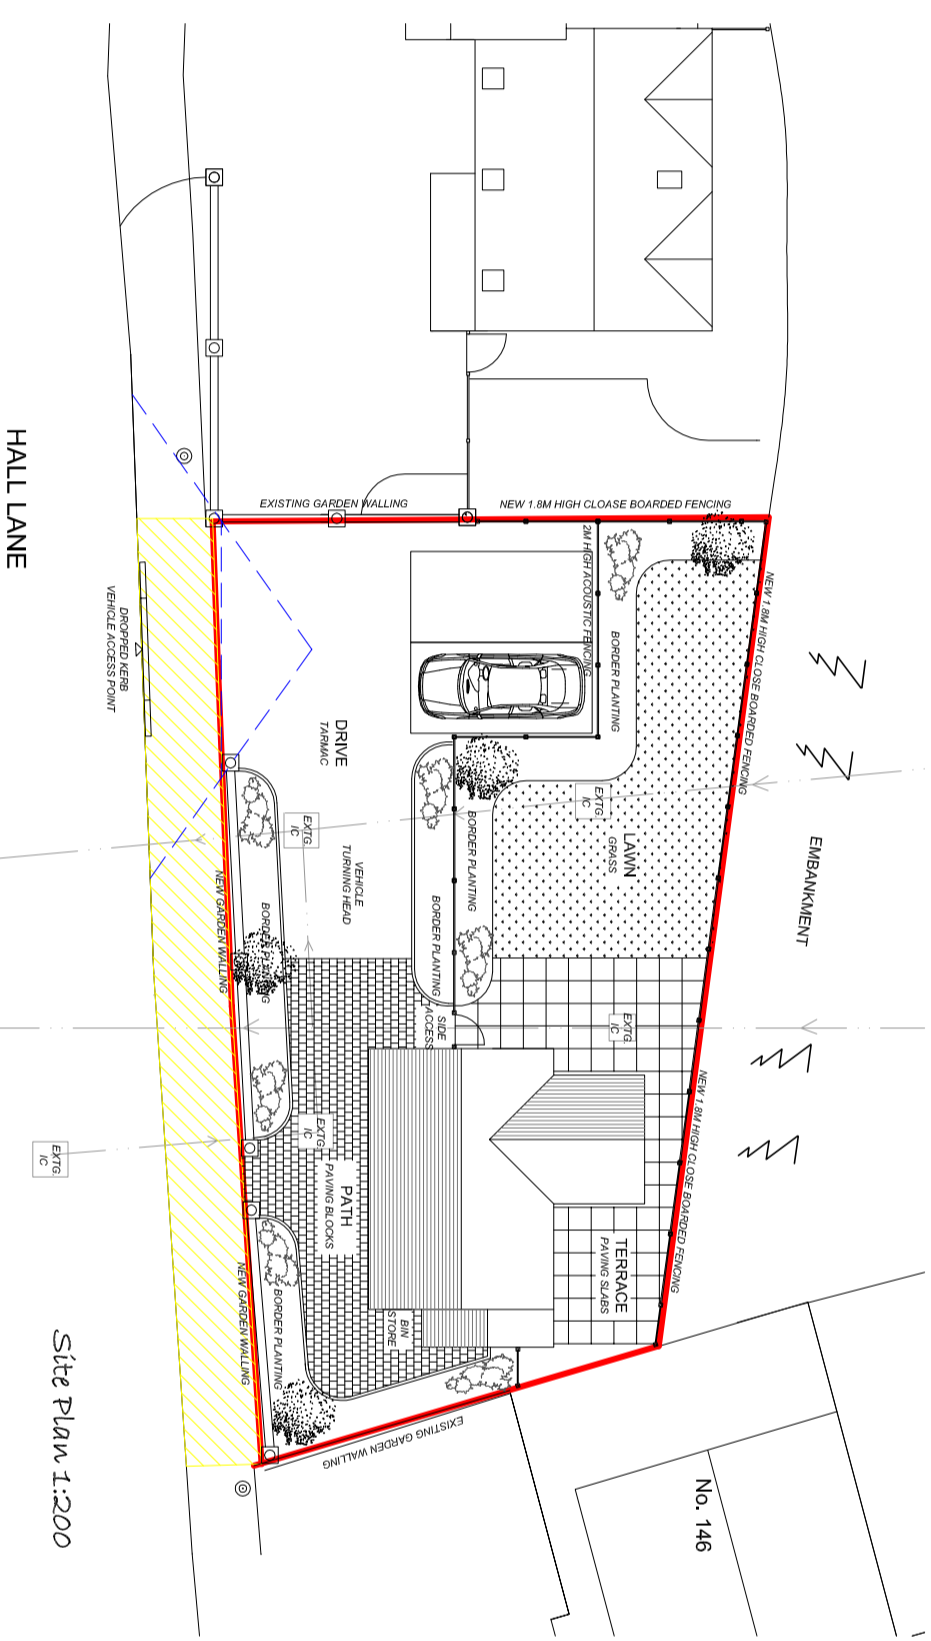

Site Plan 1:200

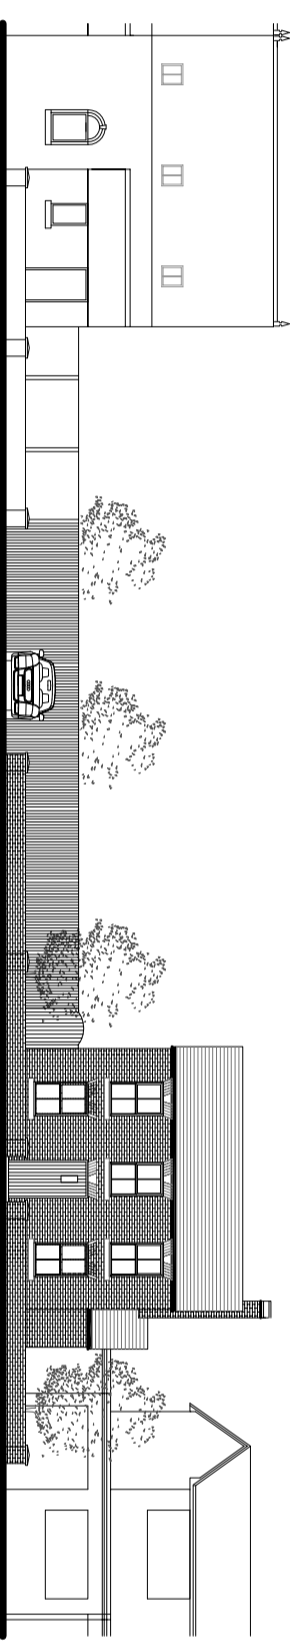


Street Scene 1:200

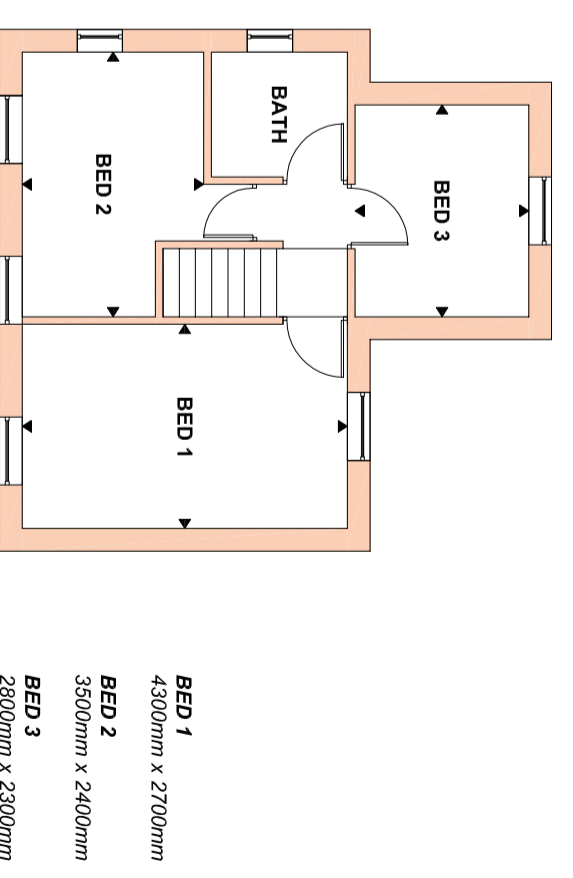

First Floor Plan 1:100

- BED 1**
4300mm x 2700mm
- BED 2**
3500mm x 2400mm
- BED 3**
2800mm x 2300mm

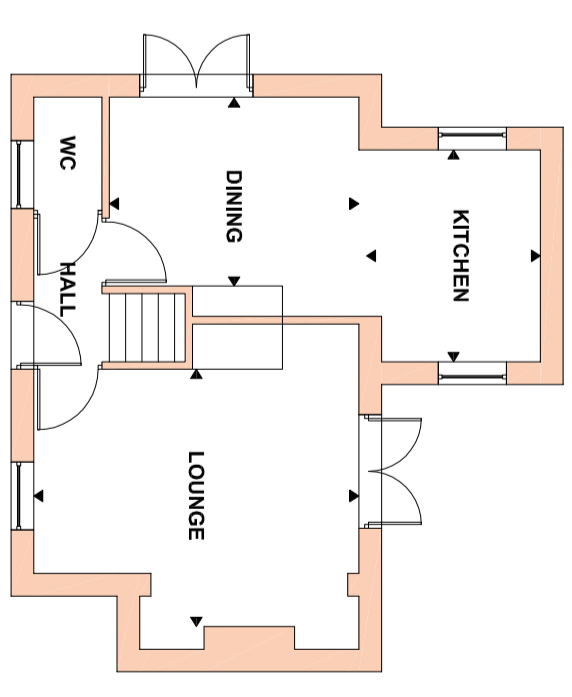

Ground Floor Plan 1:100

- LOUNGE**
4300mm x 2700mm
- DINING**
3000mm x 2300mm
- KITCHEN**
2800mm x 2300mm

PROPOSED NEW BUILD COTTAGE
AT: HALL LANE, WALSALL WOOD.

PROPOSED
PLANS & ELEVATIONS

ALPHA PLANS
ARCHITECTURAL DESIGN
PLANNING & BUILDING CONTROL CONSULTANCY
23 HARMAN ROAD, WYLDE GREEN, SUTTON COLDFIELD, B72 1HA
TEL: 0121 6496508
email: alphaplans@live.co.uk

Paper : A2	Scale : SHOWN
Dwg No. : HL613-PR	Date : JUN 2013
Consultant : Nick Massey DfP MScD MCAT ACIOB	www.nickmassey.co.uk